




Byggingarfulltrúinn í Grindavík
 22. SEP. 2022
 Bjarni Flúnar Einarsson

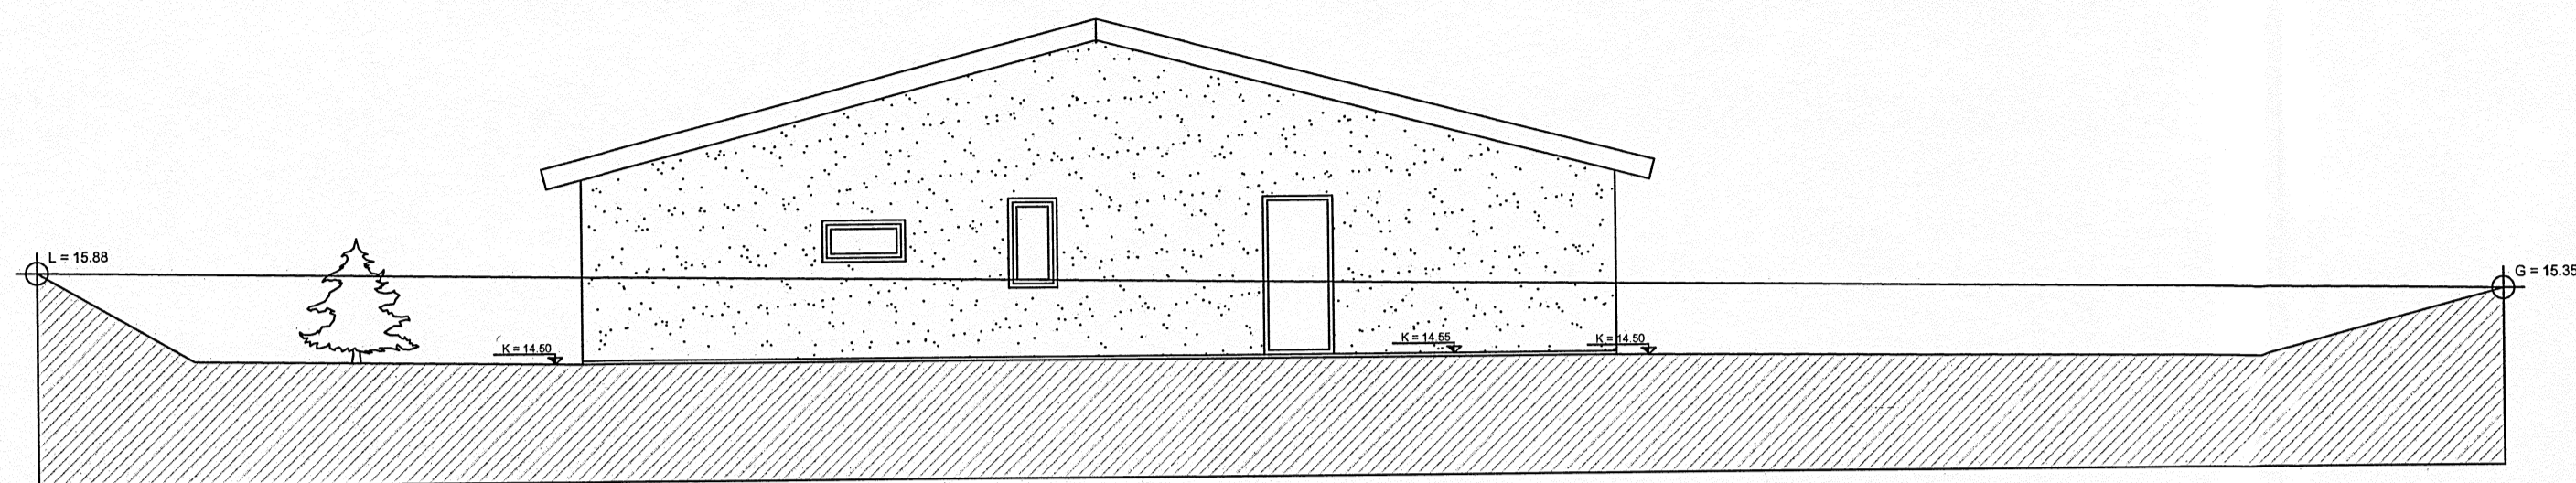


NORÐUR 1:100

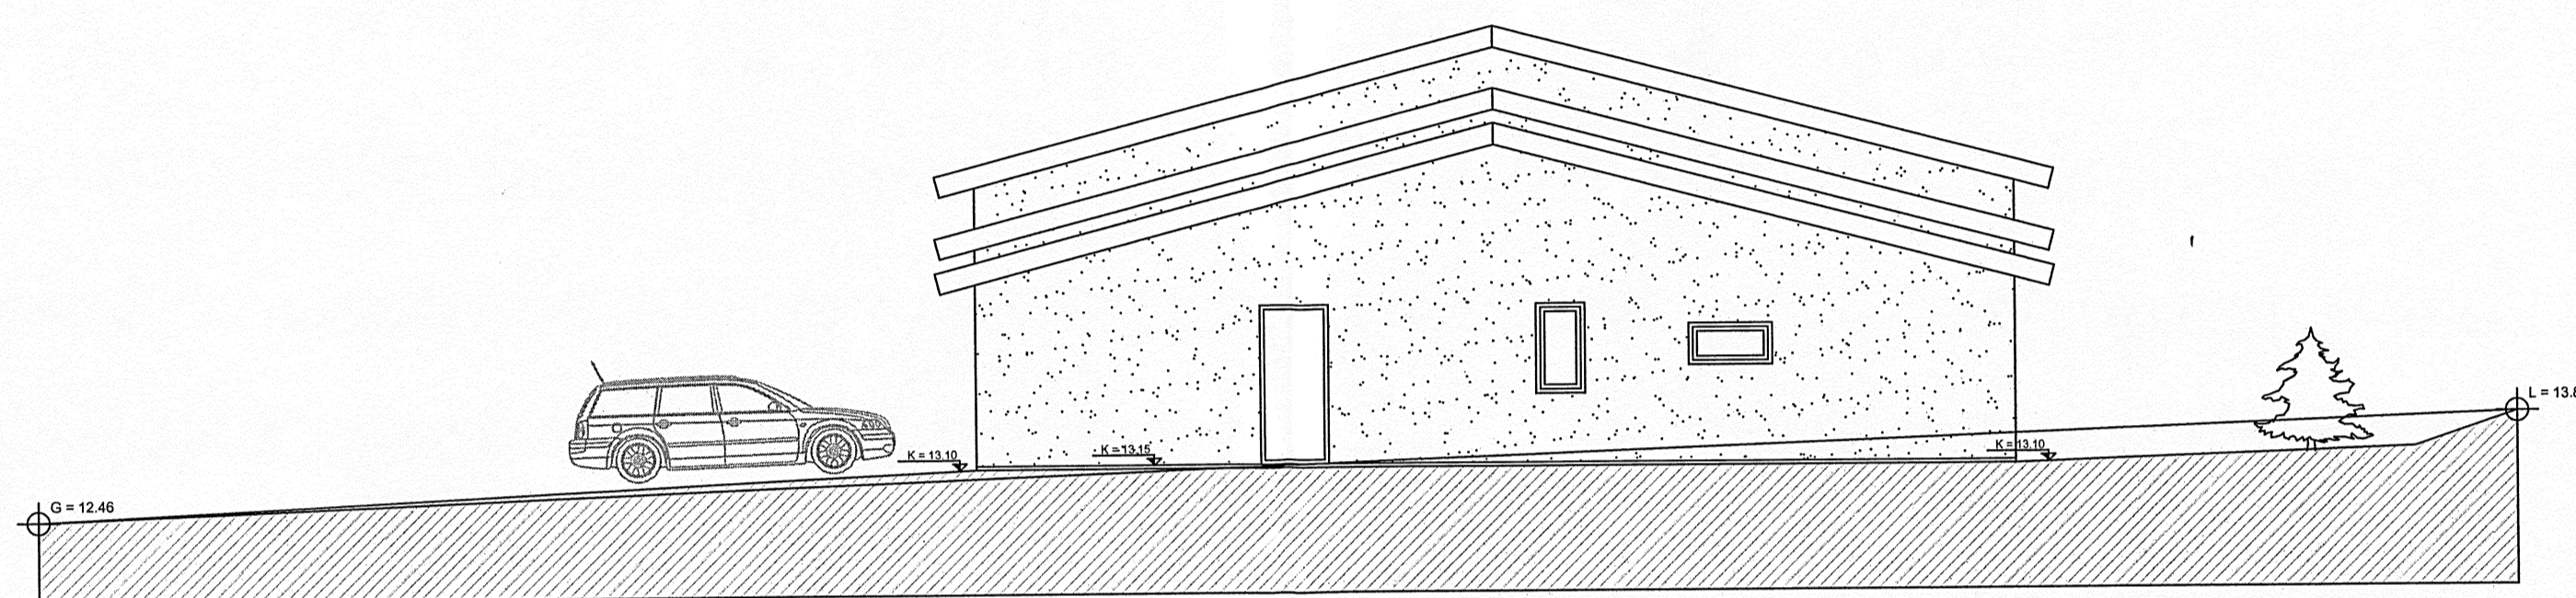

SÚÐUR 1:100

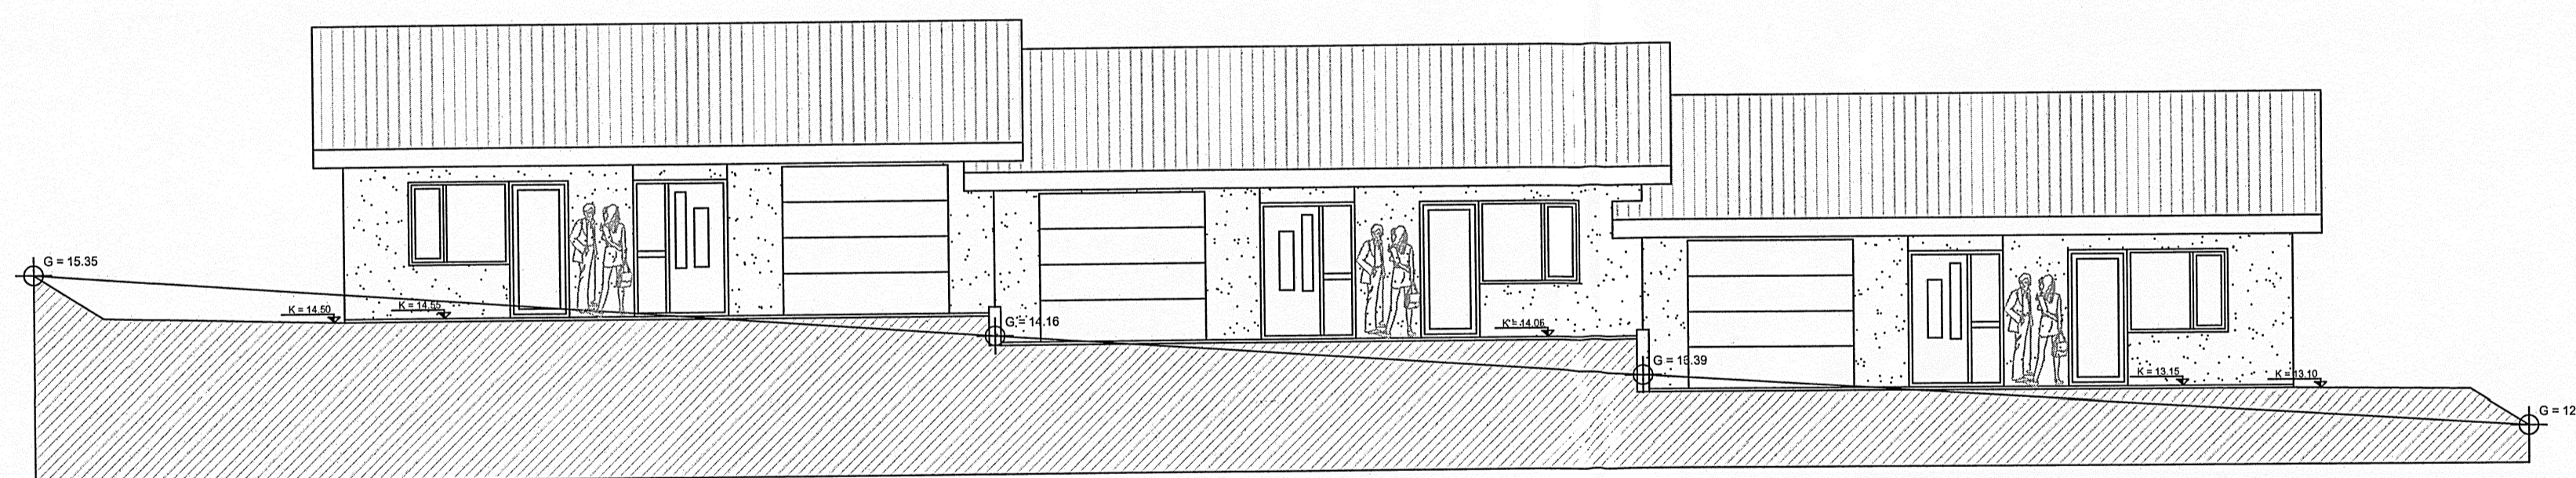

VESTUR 1:100

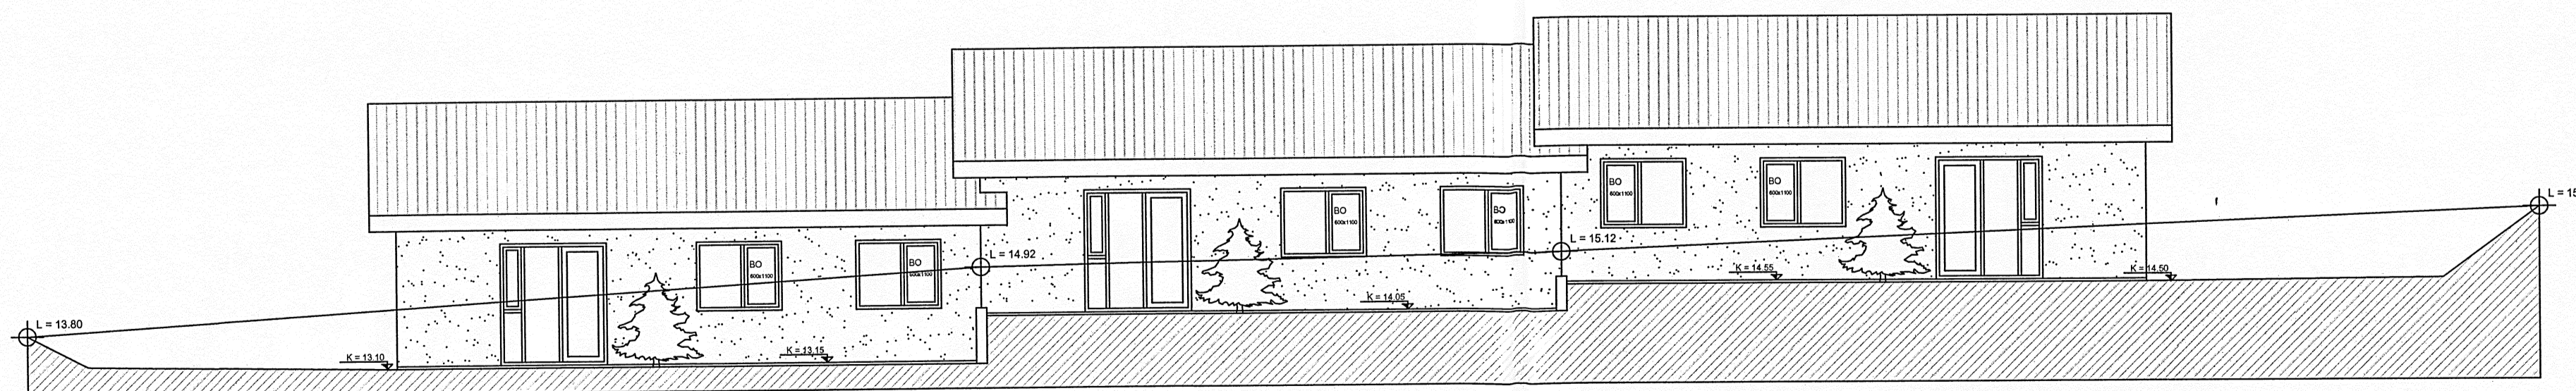

AUSTUR 1:100

Útg.	Dags.	Lýsing	Nafn

Áritun höfnunarstjóra:
UJ

VALGEIR BERG STEINDÓRSSON kt. 250464-2319

ARKAMON
 Kvíslartungu 40, 270 Mosfellsbæi
 arkamon@arkamon.is
 GSM:892-0400

LÓUHLÍÐ 5-9

Útitt

Mkv. 1:100

A1

HANNAD VALGEIR B.

14.06.2023

TEIKN. A-02

TEIKNAD VALGEIR B.

SAMP. *Arkamon*